

Rev.	Date	Comment
1	05-21-2015	Act 34 Addendum

NOT FOR CONSTRUCTION

ISSUED: 02/04/15

Thomas Jefferson High School

West Jefferson Hills School District
 835 Old Clairton Road
 Jefferson Hills, PA 15025

Floor Plans

PlanCon Act 34
 Hearing


WV PROJECT NO. 71-4012
 ©WV ARCHITECTS 2015

AP-1.1




Department Legend

- 02 STUDENT SERVICES
- 03 TEACHING AND LEARNING
- 04 SPECIAL EDUCATION
- 05 SCIENCES
- 13 BUILDING SERVICES
- 15 CIRCULATION
- 15 IT DEPARTMENT
- 16 STAIRS
- 17 SHAFT

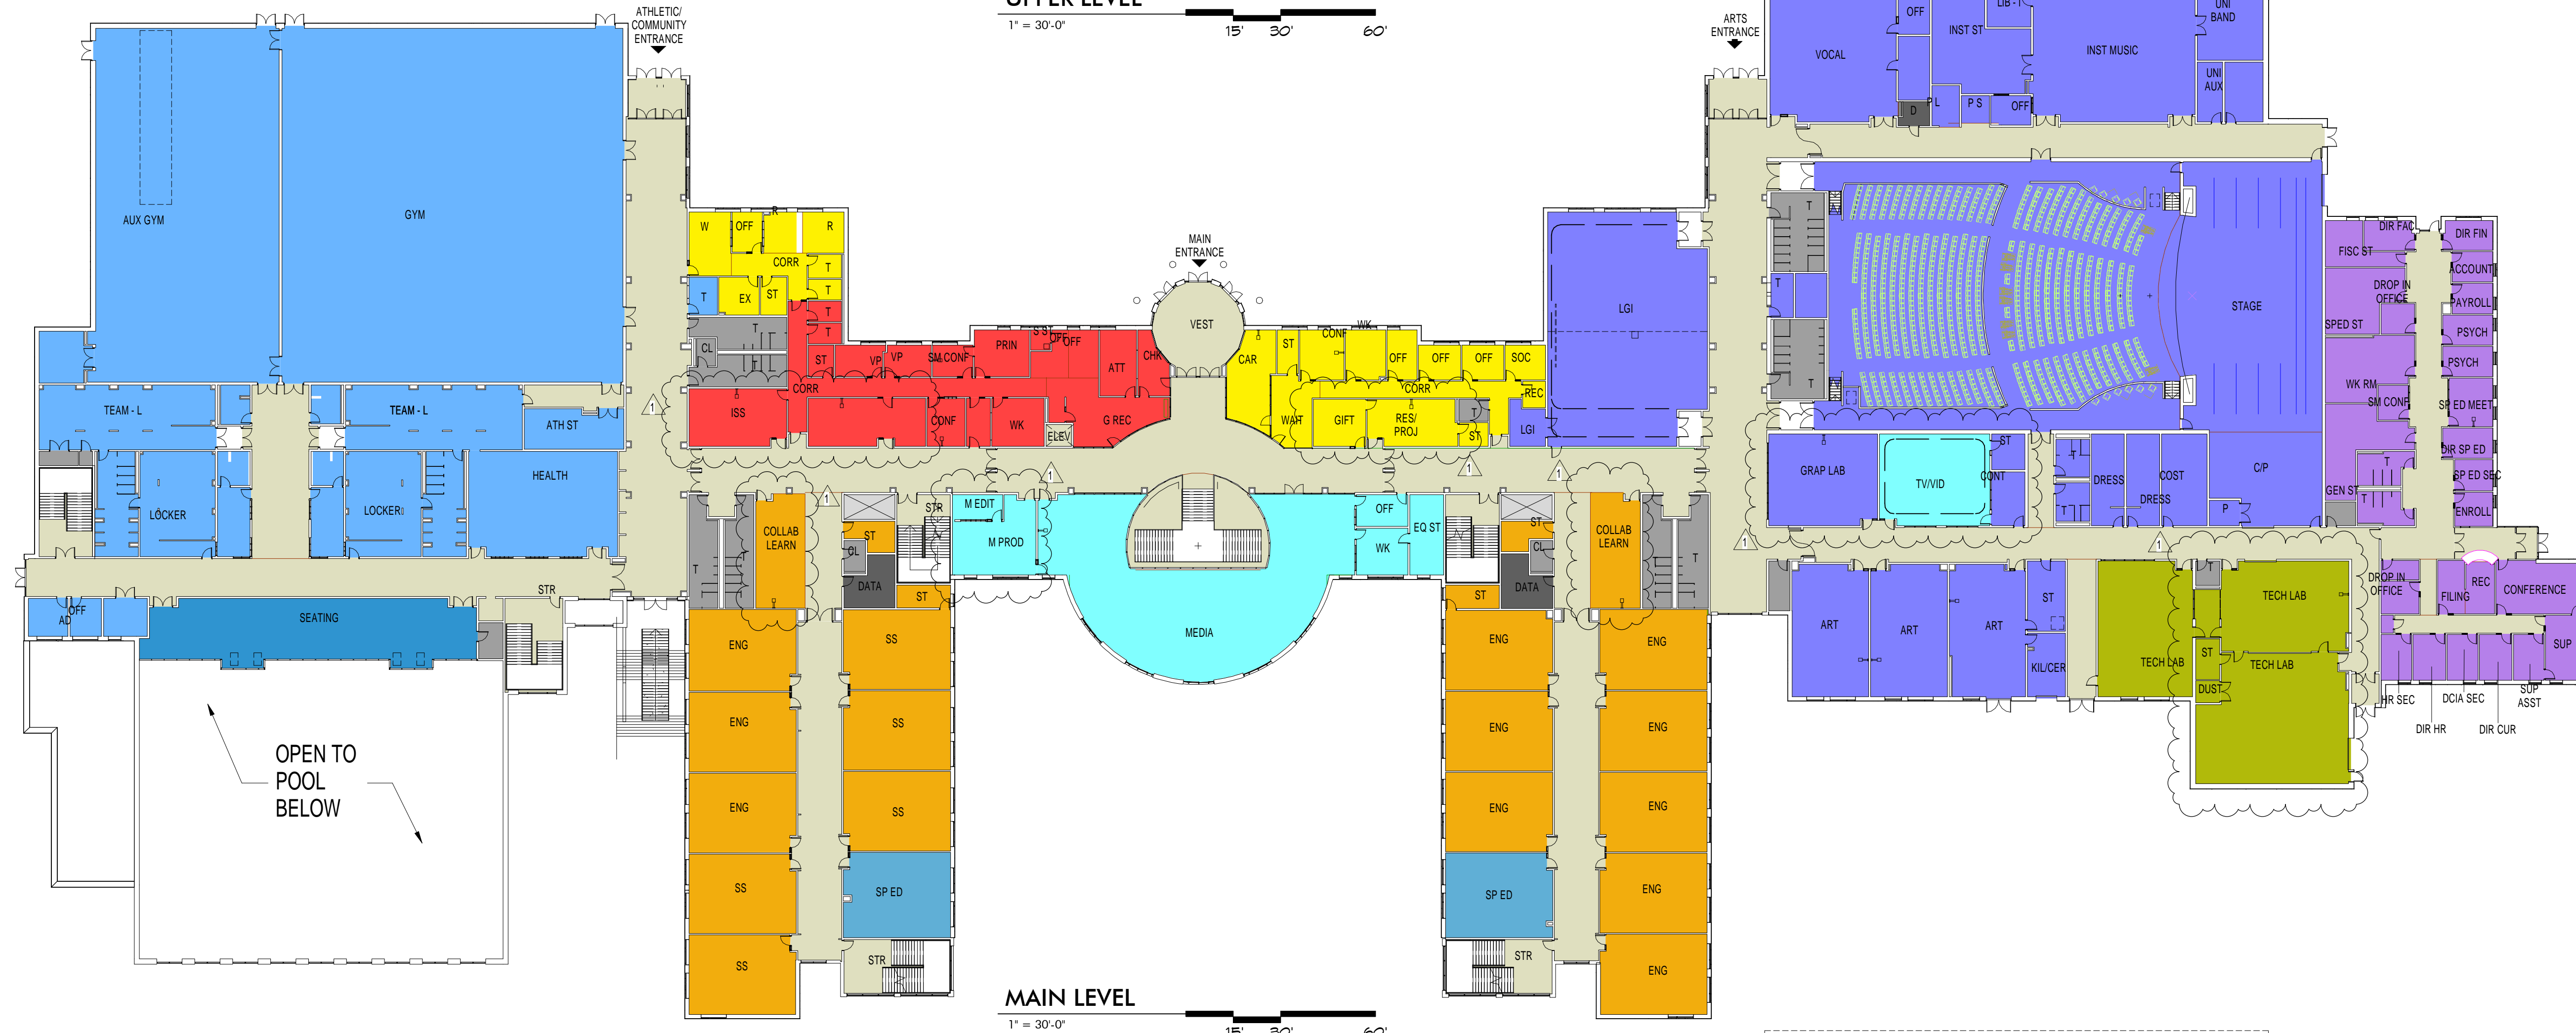

Department Legend

- 01 ADMINISTRATION
- 02 STUDENT SERVICES
- 03 TEACHING AND LEARNING
- 04 SPECIAL EDUCATION
- 06 FINE ARTS
- 08 TECHNOLOGY EDUCATION
- 09 PHYSICAL EDUCATION
- 10 AQUATICS FACILITY
- 11 MEDIA
- 13 BUILDING SERVICES
- 14 DISTRICT OFFICE
- 15 CIRCULATION
- 15 IT DEPARTMENT
- 16 STAIRS
- 17 SHAFT

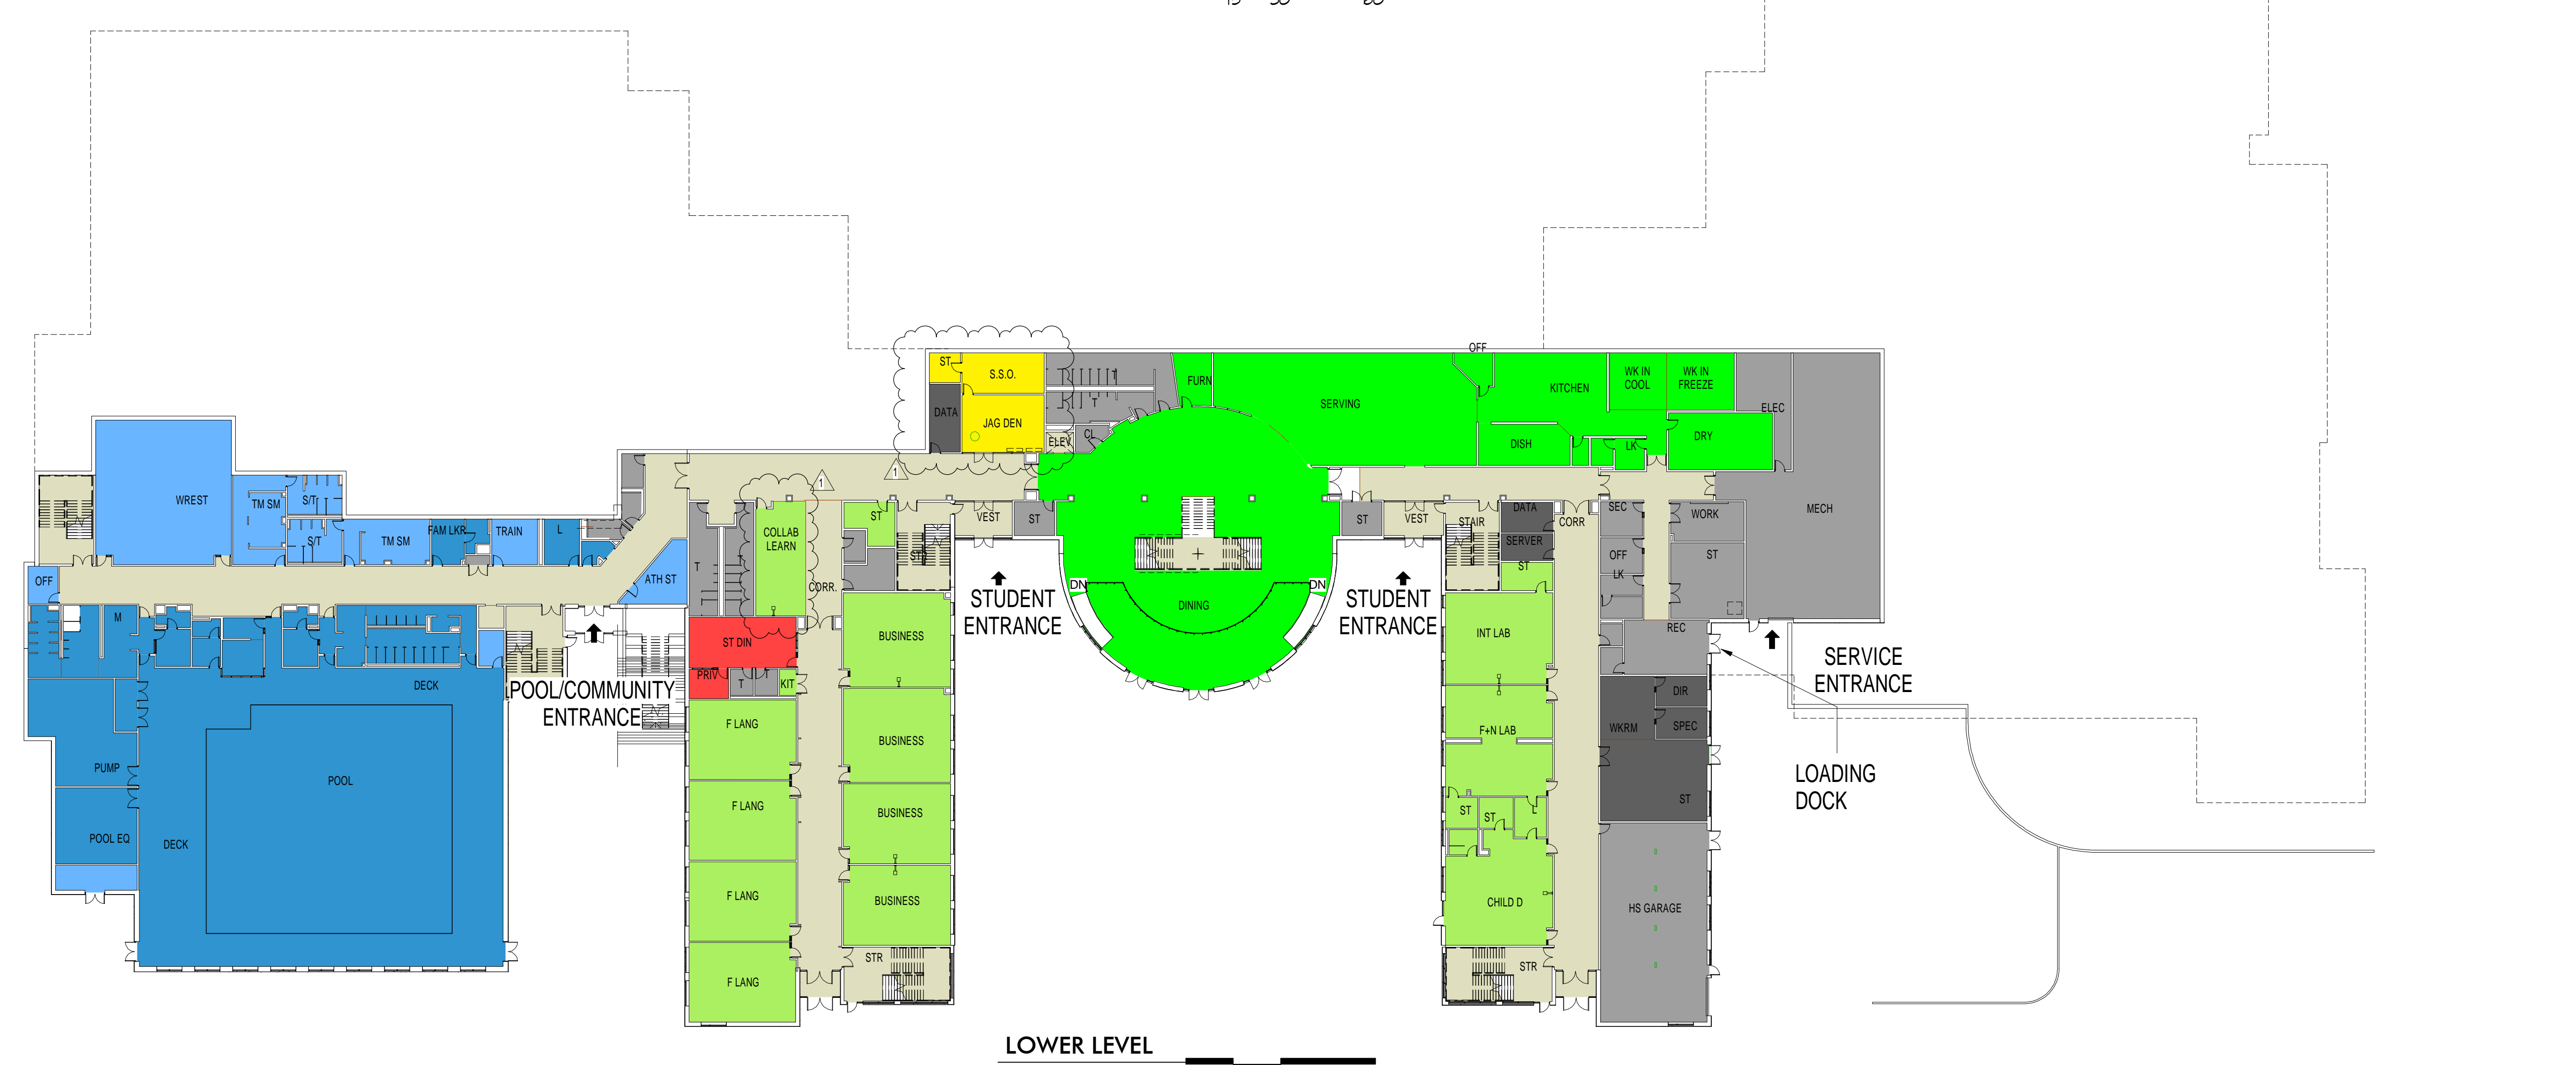

Department Legend

- 01 ADMINISTRATION
- 02 STUDENT SERVICES
- 07 SPECIALS
- 09 PHYSICAL EDUCATION
- 10 AQUATICS FACILITY
- 12 FOOD SERVICES
- 13 BUILDING SERVICES
- 15 CIRCULATION
- 15 IT DEPARTMENT
- 16 STAIRS